


| ITEM | PART NUMBER | DESCRIPTION                 | QTY |
|------|-------------|-----------------------------|-----|
| 1    | 60002263    | PLATE, FILLER O/O DOOR      | 1   |
| ②    | 69003091    | SCREW-TAPPING, NO. 10 X 5/8 | 1   |

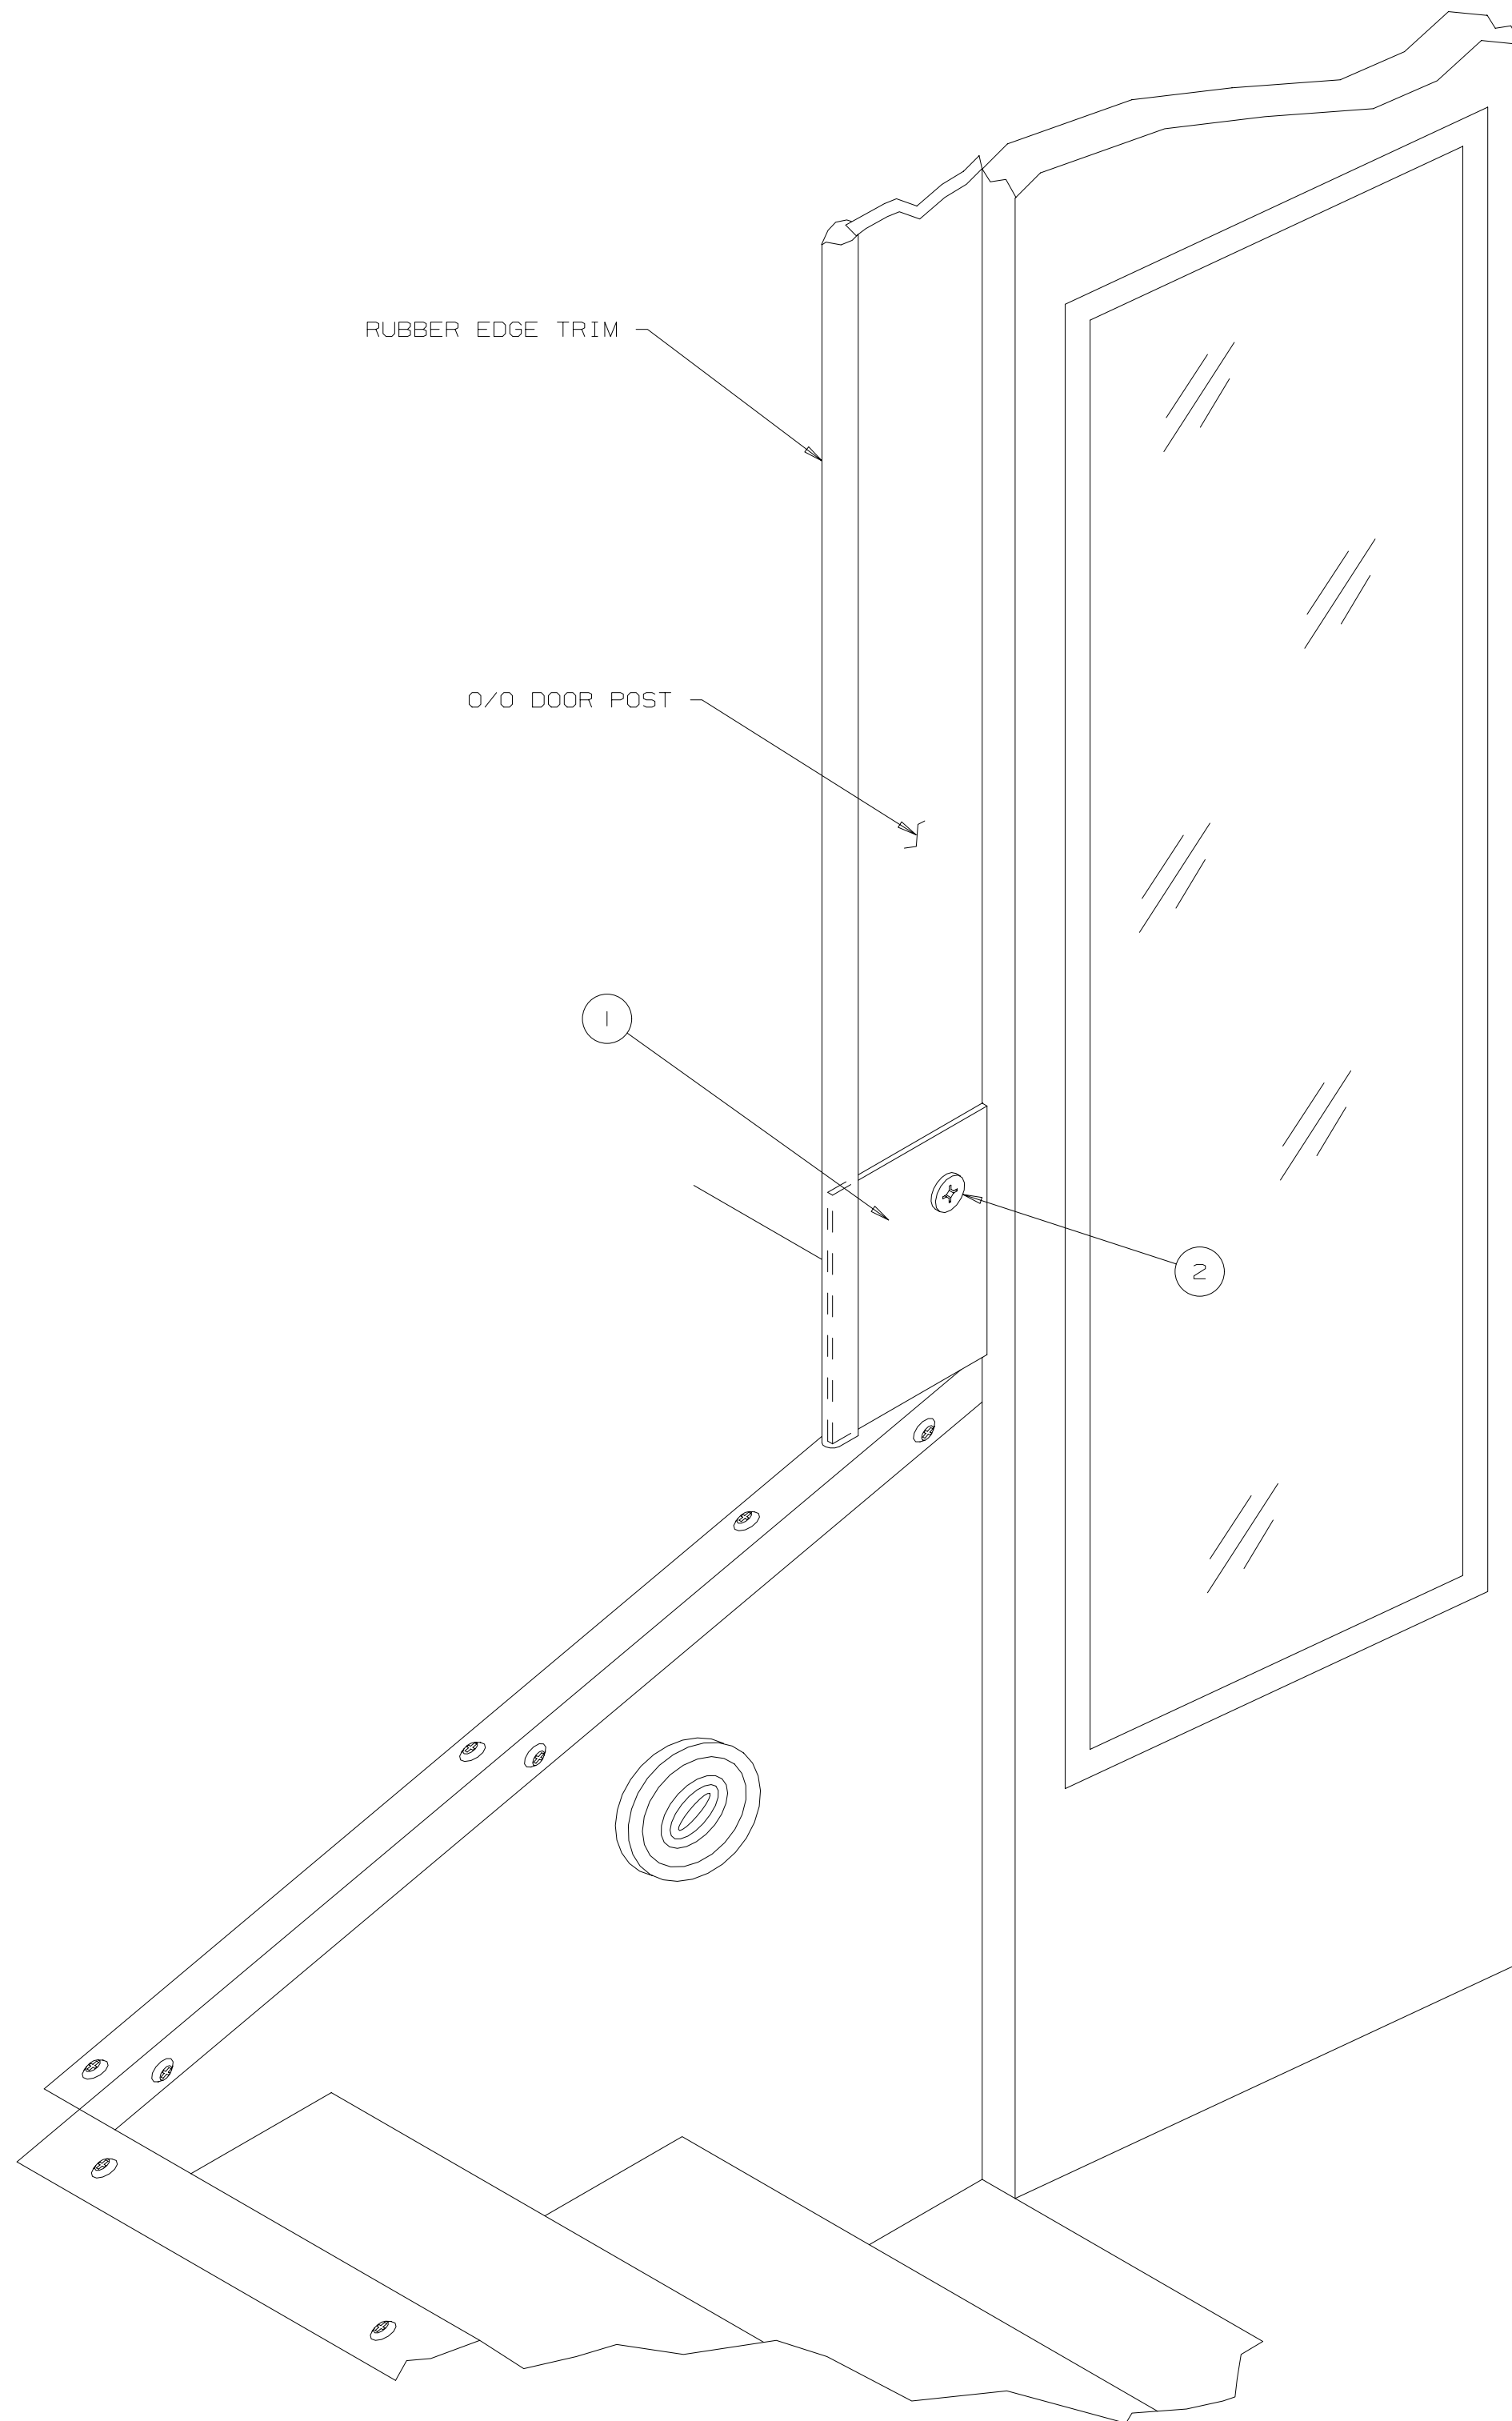

RUBBER EDGE TRIM

O/O DOOR POST

1

2

THIS DRAWING AND ALL INFORMATION PROVIDED WITH IT ARE THE PROPERTY OF THOMAS BUILT BUSES, INC. ANY REPRODUCTION OR DISTRIBUTION OF THIS MATERIAL OR ANY PART WITHOUT WRITTEN PERMISSION OF THOMAS BUILT BUSES, INC. IS STRICTLY PROHIBITED.  
 COPYRIGHT 1997 THOMAS BUILT BUSES, INC.

|                       |                         |                 |
|-----------------------|-------------------------|-----------------|
| B                     | ITEM 2 WAS P/N 69005035 | B-12865 RLD CPA |
|                       |                         | 01-16-97 DWS    |
| * REV A ERN# B11967 * |                         |                 |

THOMAS BUILT BUSES, INC.  
 HIGH POINT, NC WOODSTOCK, CANADA

|                        |                                  |            |         |
|------------------------|----------------------------------|------------|---------|
| THIRD ANGLE PROJECTION | TOLERANCE UNLESS OTHERWISE NOTED |            |         |
|                        | DECIMAL                          | FRACTIONAL | ANGULAR |
|                        | .XXX .015                        |            |         |
|                        | .XX .03                          | ±1/32      | ±1/2°   |
|                        | .X .06                           |            |         |

INSTAL. DIAGRAM, FILLER PLATE  
 O/O DOOR CONV.

|               |        |               |
|---------------|--------|---------------|
| DRN. 01/26/96 | BY DWS | MAT'L         |
| CK'D.         | BY     | SIZE DWG. NO. |
| MFG.          | BY     | C 60002260    |
| SCALE         |        |               |