


ITEM	PART NO.	DESCRIPTION	QTY.
1	58000062	RAFTER-78" H.R.	1
*	2	15075366 REINFORCEMENT-REAR HOOD	2
3	15003873	HEADER-REAR UPPER, 78" H.R., FMVSS	1
4	55001178	HEADER-REAR, FMVSS	1
5	55001164	SHIM-REINFORCEMENT, REAR END, 78" H.R.	3
6	55001165	PANEL-EXTENSION, REAR HOOD, 78" H.R.	1
7	55001166	MOLDING-DRIP, REAR HOOD, FMVSS	1
8	55000829	PANEL-REAR END, EXTERIOR, L.S., FMVSS	1
9	55000830	PANEL-REAR END, EXTERIOR, R.S., FMVSS	1
10	15061366	POST-REAR DOOR	2
11	55000099	SILL-REAR END	1
12	15032366	REINFORCEMENT-REAR FRAME, UPPER & LOWER	4
13	16001366	HOOD-REAR	1
14	15004873	HEADER-REAR SIDE, L.S., 78" H.R.	1
15	15005873	HEADER-REAR SIDE, R.S., 78" H.R.	1
*	16	14012877 PANEL-REAR SIDE, UPPER EXTERIOR, LS, 78" H.R.	1
*	17	14013877 PANEL-REAR SIDE, UPPER EXTERIOR, RS, 78" H.R.	1
18	55000675	REINFORCEMENT-REAR SIDE, RS	1
19	55000676	REINFORCEMENT-REAR SIDE, LS	1
20	15137366	REINFORCEMENT-REAR SIDE, LOWER	2
21	55000107	POST-REAR CORNER, ASM., RS, 78" H.R.	1
22	55000108	POST-REAR CORNER, ASM., LS, 78" H.R.	1

* THIS ITEM IS NOT PART OF ASSEMBLY 55001167.

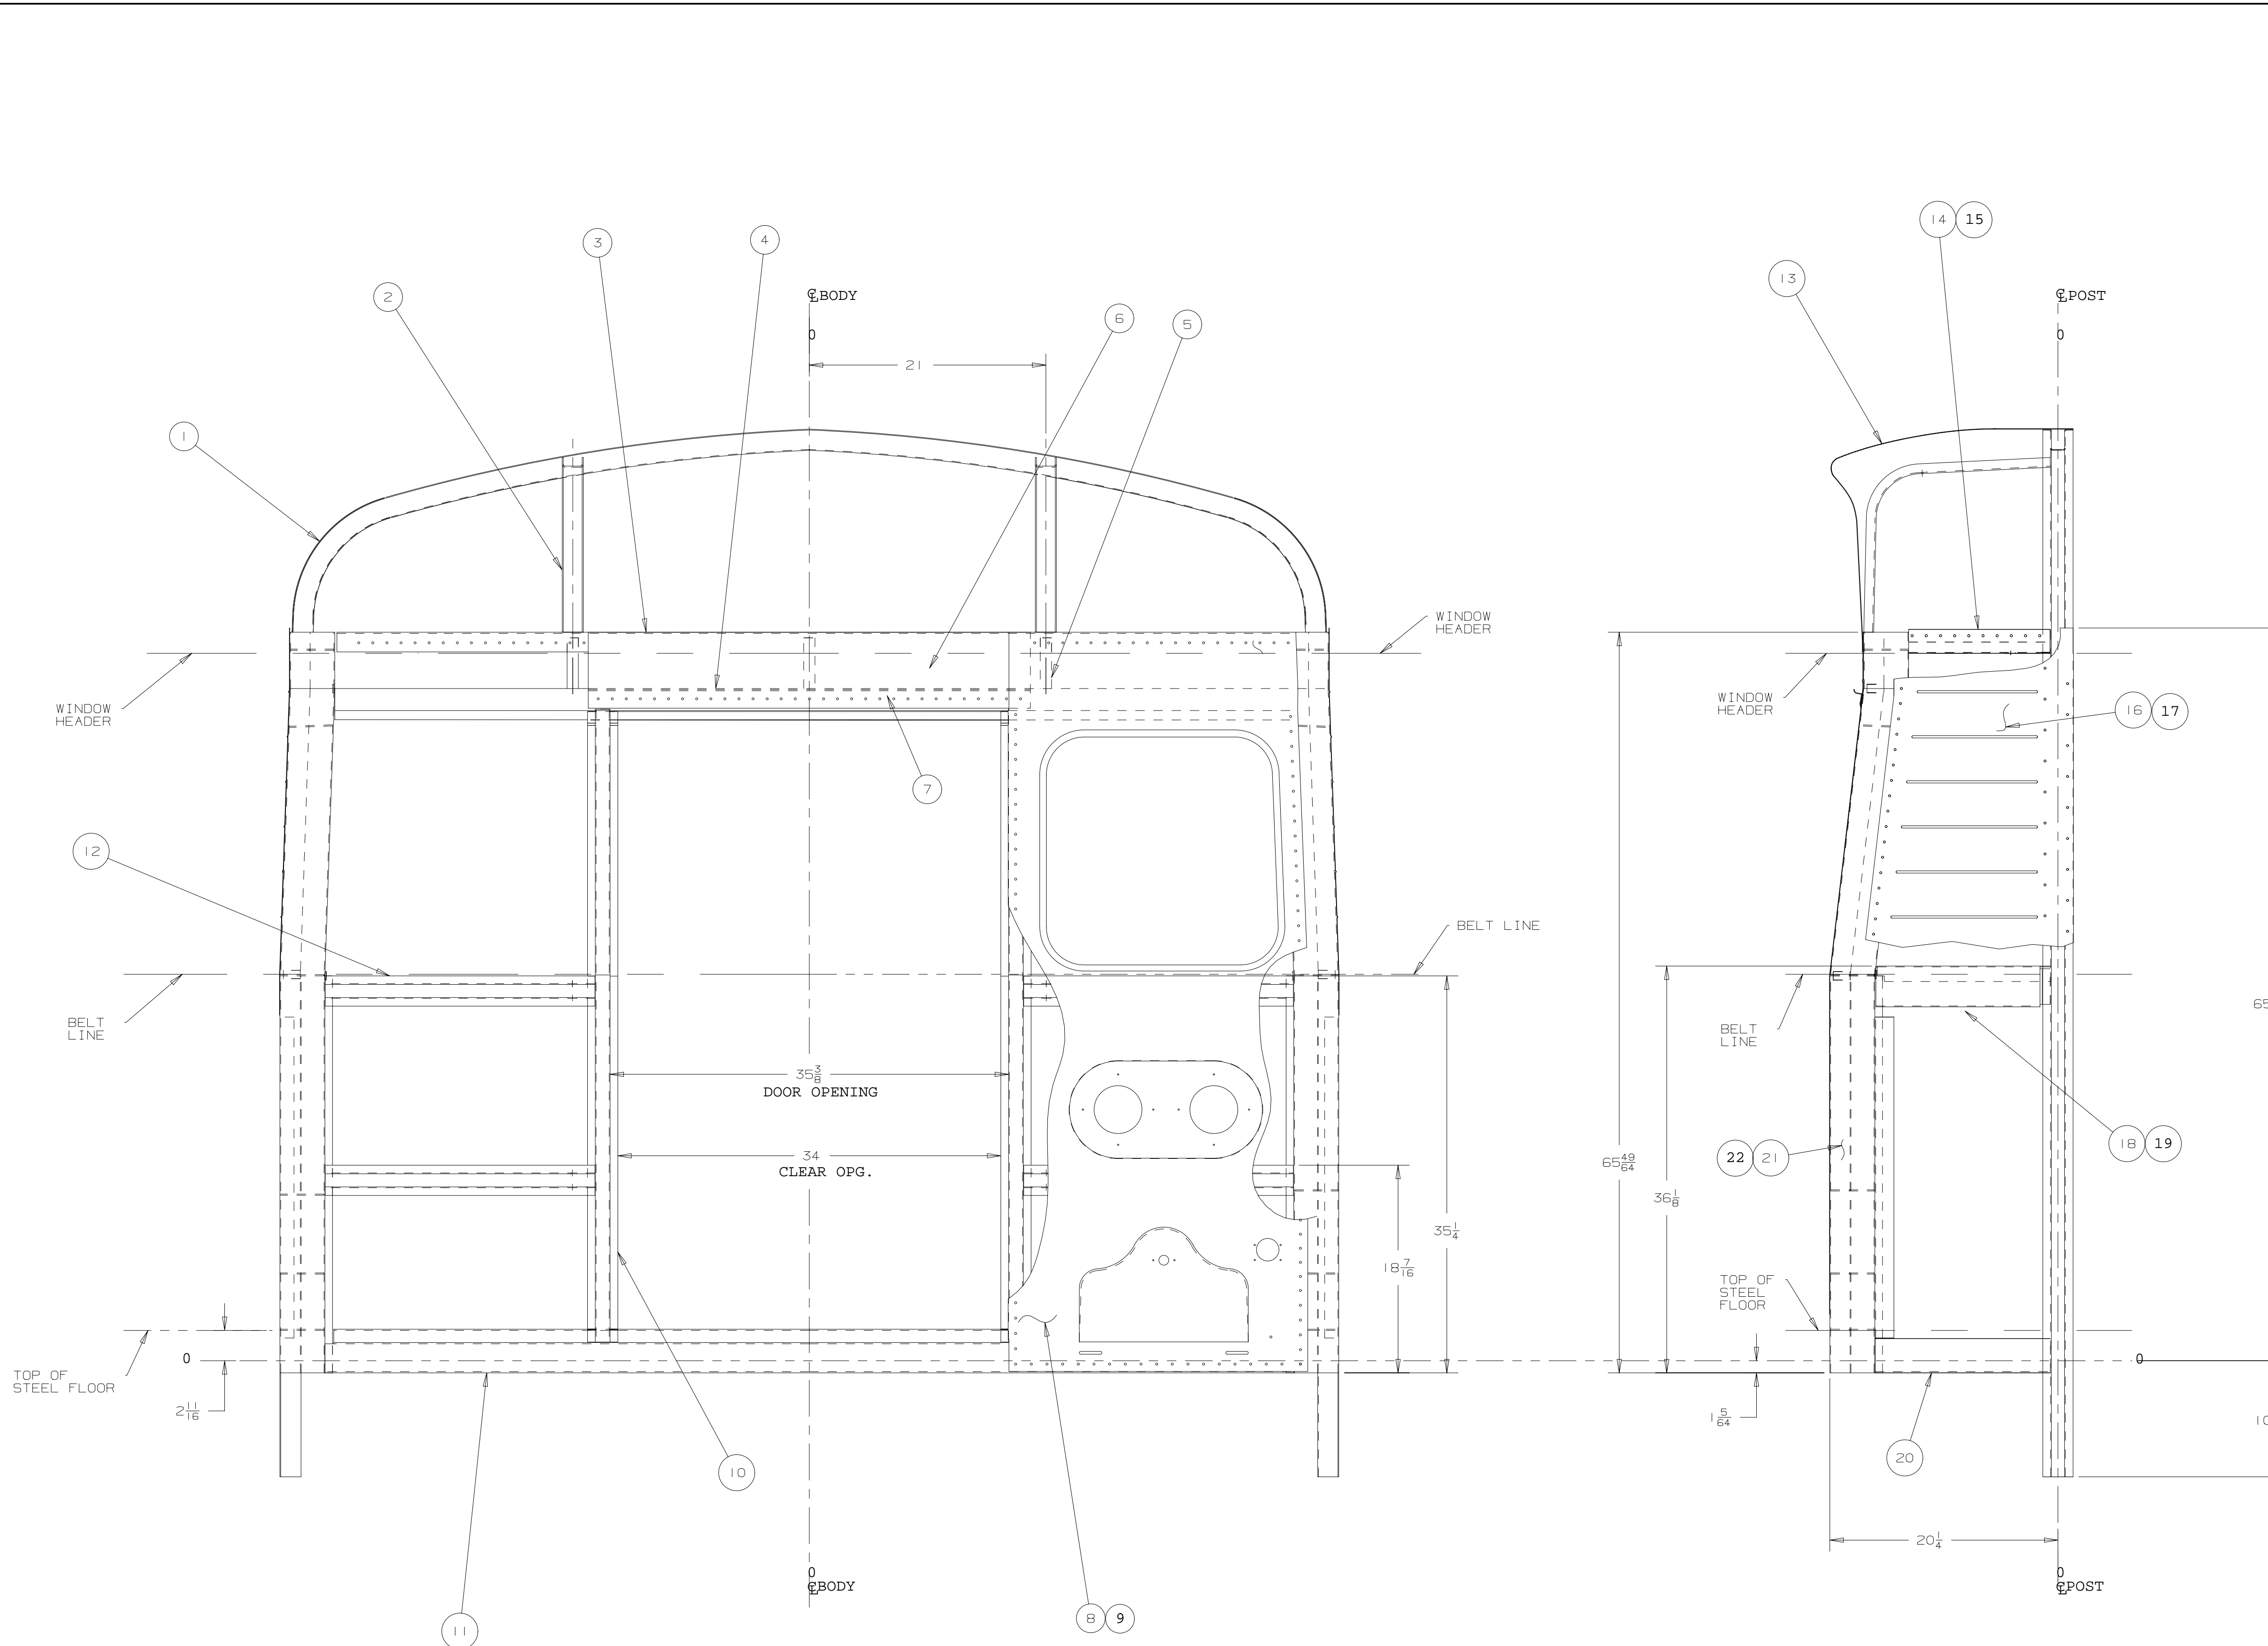

NOTES:
 1) FOR DESIGN LAYOUT OF THIS ASSEMBLY SEE ROLL DRAWING 55990003.
 2) THIS ASSEMBLY IS USED ON OPTION B5310-00-XXX[78" HEADROOM]

A	RELEASED	B-10447	PTL	LR
		06/10/94	GDC	
REV	REVISION	DATE	BY	CF
THOMAS BUILT BUSES, INC.				
HIGH POINT, NC WOODSTOCK, CANADA				
TOLERANCE UNLESS OTHERWISE NOTED				
THIRD ANGLE PROJECTION		TOLERANCE UNLESS OTHERWISE NOTED		
DECIMAL .015		FRACTIONAL 1/32		
.XX .03		ANGULAR ±1/2°		
.X .06				
FRAME, REAR END ASM., 78" H.R., CONV., VISTA, ALLSTAR				
DRN.	05/13/94	BY	PTL	MAT'L
CK'D.	05/16/94	BY	GDC	SIZE
MFG.		BY		DWG. NO.
SCALE	1/8			55001167

CAD DRAWING
DO NOT
MAKE MANUAL
CHANGES